


揭西县潮汕人民抗征队革命烈士之墓划定保护范围图

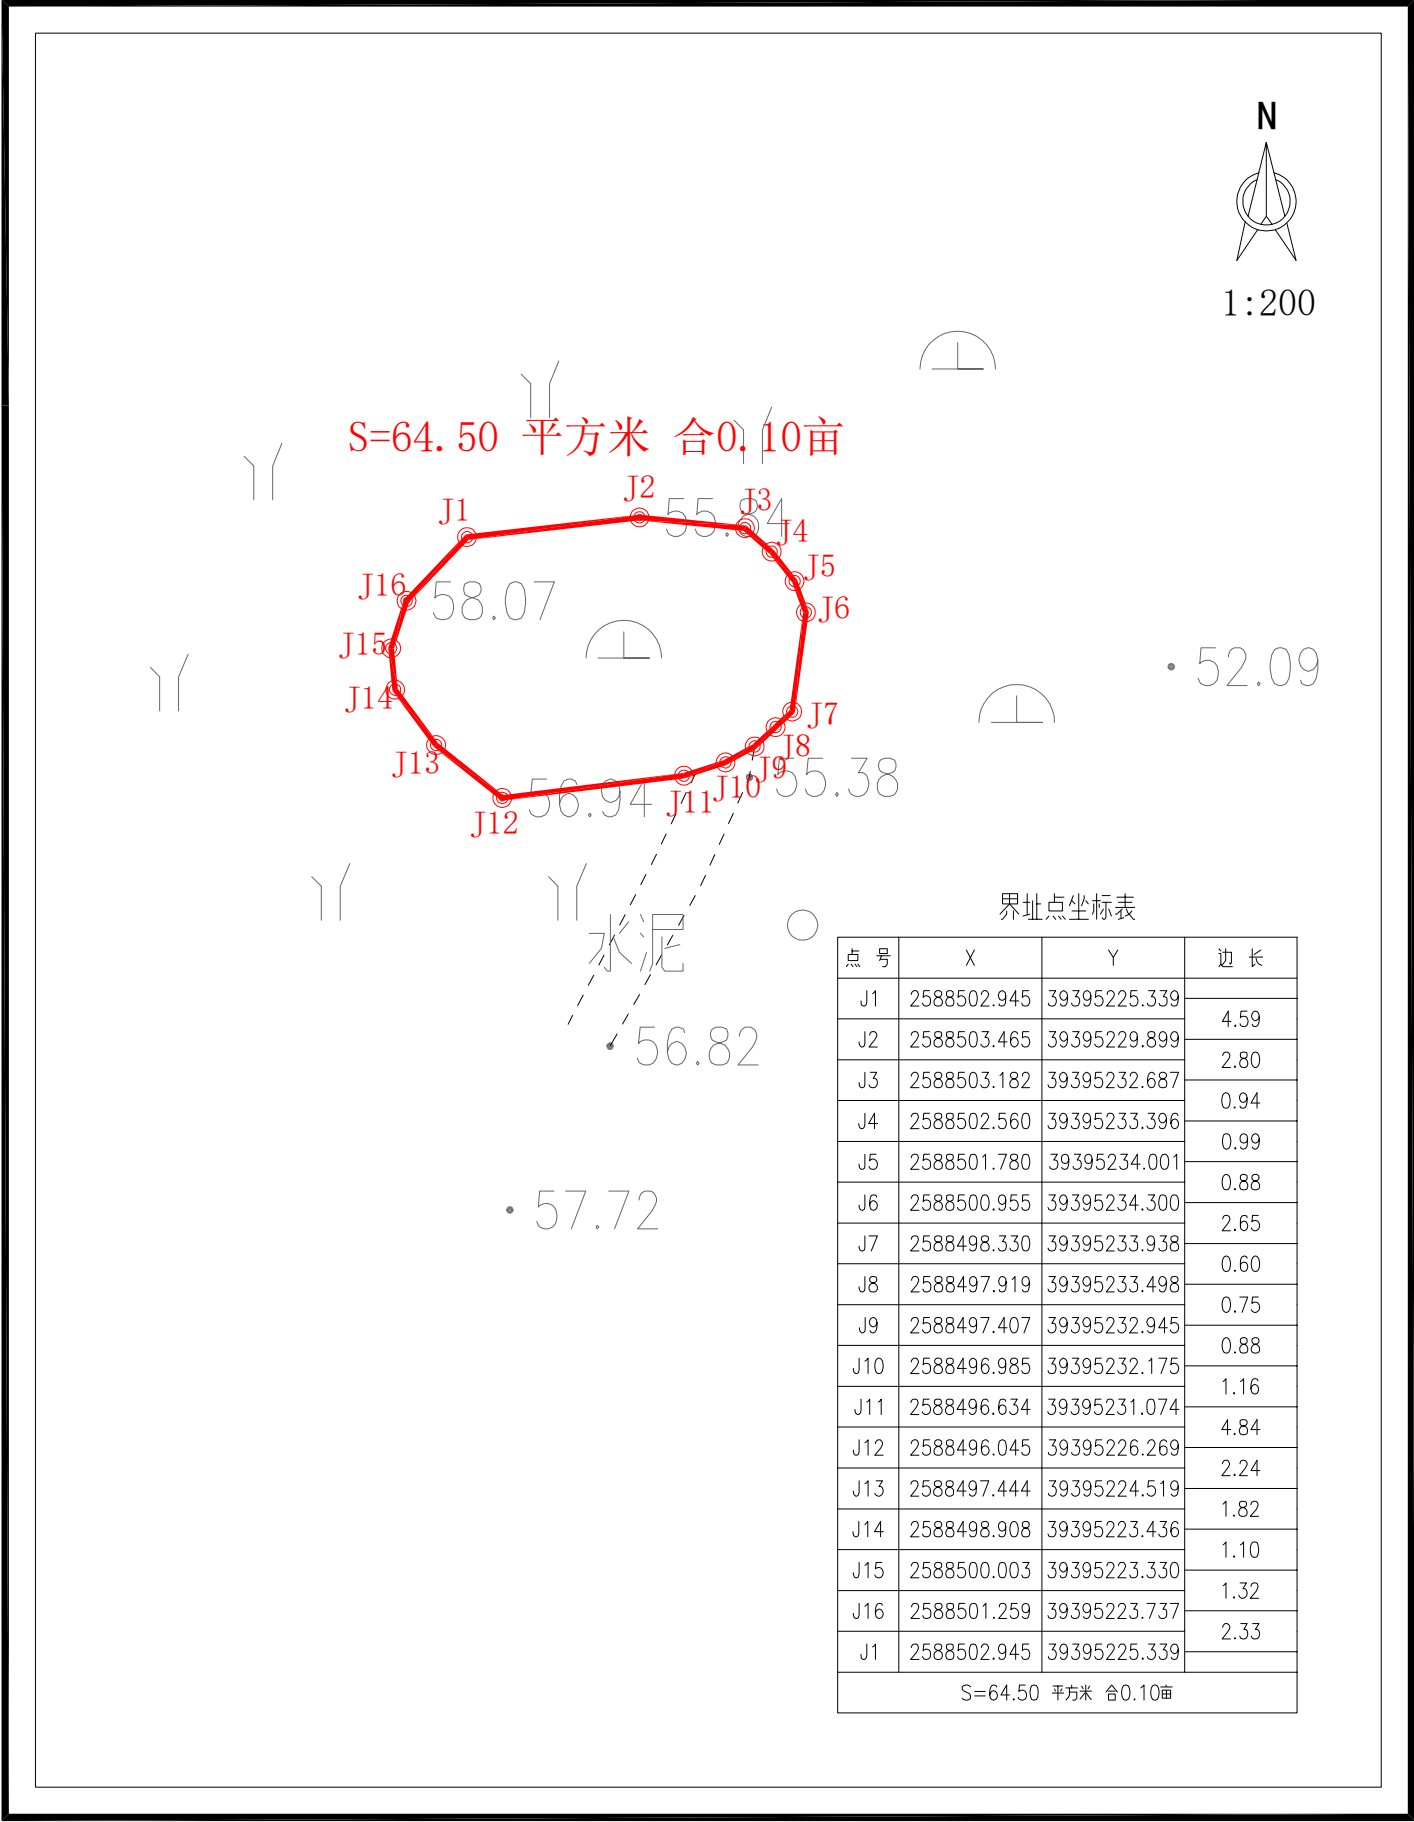


广东易佳测绘工程有限公司


2024年11月制图。
2000国家大地坐标系。

绘图员：李锐聪
检查员：郑会坤

揭西县下砂革命烈士纪念碑划定保护范围图

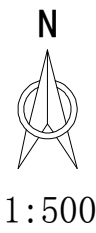

界址点坐标表			
点号	X	Y	边长
J1	2588976.132	39369486.777	5.58
J2	2588975.795	39369492.349	9.76
J3	2588985.548	39369492.143	17.11
J4	2588997.978	39369480.391	4.49
J5	2589001.064	39369477.137	18.32
J6	2589015.721	39369488.128	8.13
J7	2589012.177	39369495.445	13.29
J8	2589001.710	39369487.258	14.04
J9	2588991.553	39369496.945	2.74
J10	2588991.600	39369499.685	16.59
J11	2588975.013	39369499.978	1.01
J12	2588975.183	39369500.975	2.89
J13	2588972.440	39369501.882	1.39
J14	2588971.127	39369502.347	1.35
J15	2588969.791	39369502.515	1.87
J16	2588967.917	39369502.442	1.90
J17	2588966.026	39369502.290	1.80
J18	2588964.230	39369502.124	1.96
J19	2588962.361	39369501.548	1.26
J20	2588961.195	39369501.072	1.19
J21	2588960.145	39369500.519	0.99
J22	2588959.374	39369499.899	1.03
J23	2588958.583	39369499.235	1.63
J24	2588957.611	39369497.924	1.38
J25	2588957.275	39369496.588	1.46
J26	2588957.135	39369495.132	1.47
J27	2588957.545	39369493.720	5.90
J28	2588958.384	39369487.876	0.16
J29	2588958.401	39369487.713	1.02
J30	2588959.377	39369487.999	3.19
J31	2588959.706	39369484.821	4.48
J32	2588962.535	39369481.345	3.02
J33	2588965.150	39369479.830	2.95
J34	2588968.090	39369480.094	1.00
J35	2588968.180	39369479.098	3.28
J36	2588971.444	39369479.391	2.78
J37	2588973.537	39369481.225	3.89
J38	2588975.708	39369484.457	2.36
J1	2588976.132	39369486.777	
S=724.20 平方米 合1.09亩			

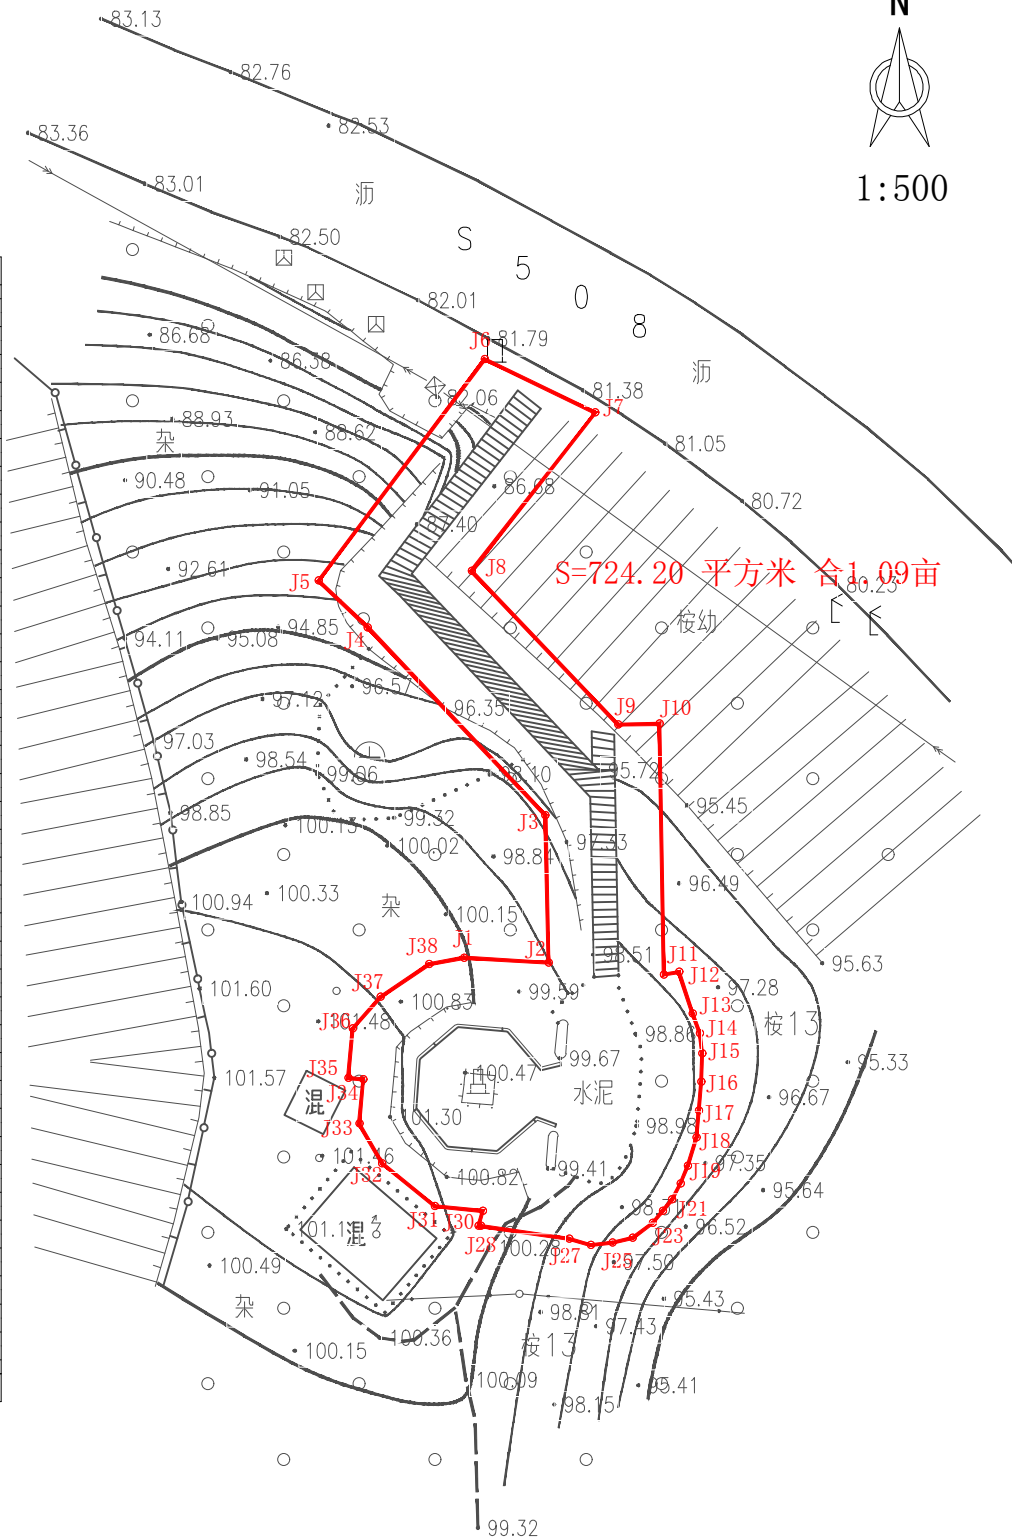

广东易佳测绘工程有限公司

2024年11月制图。
2000国家大地坐标系。

绘图员：李锐聪
检查员：郑会坤

揭西县五云革命烈士陵园划定保护范围图



1:700

界址点坐标表

点 号	X	Y	边 长
J39	2593165.894	39373509.992	3.40
J40	2593162.506	39373509.744	3.65
J41	2593158.860	39373509.623	3.15
J42	2593155.715	39373509.509	3.42
J43	2593152.299	39373509.380	3.90
J44	2593148.404	39373509.418	3.51
J45	2593144.898	39373509.475	2.40
J46	2593142.495	39373509.531	2.53
J47	2593139.966	39373509.638	2.40
J48	2593137.569	39373509.752	2.25
J49	2593135.318	39373509.865	2.53
J50	2593132.792	39373510.004	2.03
J51	2593130.771	39373510.197	2.48
J52	2593128.294	39373510.366	1.52
J53	2593127.991	39373508.876	0.95
J54	2593127.751	39373507.955	1.14
J55	2593127.517	39373506.843	0.35
J56	2593127.467	39373506.497	0.40
J57	2593127.489	39373506.102	0.39
J58	2593127.597	39373505.727	0.30
J59	2593127.744	39373505.466	0.38
J60	2593128.010	39373505.193	1.34
J61	2593129.041	39373504.333	3.71
J62	2593131.973	39373502.064	0.70
J63	2593132.526	39373501.639	0.69
J64	2593133.093	39373501.245	3.26
J65	2593136.094	39373499.962	5.78
J66	2593141.430	39373497.733	5.00
J67	2593146.102	39373495.943	0.63
J68	2593146.649	39373495.636	0.64
J69	2593147.204	39373495.316	3.31
J70	2593150.024	39373493.582	4.98
J71	2593154.328	39373491.072	5.59
J72	2593159.278	39373488.466	4.99
J73	2593163.976	39373486.774	3.11
J74	2593167.060	39373486.377	2.93
J75	2593169.865	39373485.518	10.22
J76	2593179.307	39373481.611	8.03
J77	2593187.207	39373480.197	3.66
J78	2593190.868	39373480.156	0.90
J79	2593191.752	39373480.325	0.34
J80	2593192.078	39373480.410	2.00
J81	2593193.932	39373481.173	4.26
J82	2593197.779	39373482.993	2.20
J1	2593199.808	39373483.847	
S=2546.58 平方米 合3.82亩			

界址点坐标表

点 号	X	Y	边 长
J1	2593199.808	39373483.847	6.18
J2	2593205.645	39373485.887	4.90
J3	2593210.192	39373487.715	5.09
J4	2593214.897	39373489.645	3.46
J5	2593218.081	39373490.988	2.30
J6	2593220.275	39373491.692	1.63
J7	2593221.849	39373492.129	3.83
J8	2593225.332	39373493.716	1.96
J9	2593227.180	39373494.366	2.00
J10	2593229.019	39373495.160	2.48
J11	2593231.065	39373496.560	8.05
J12	2593238.023	39373500.600	2.42
J13	2593240.137	39373501.770	3.63
J14	2593243.219	39373503.690	1.11
J15	2593244.196	39373504.212	0.82
J16	2593243.699	39373504.869	2.64
J17	2593241.828	39373506.726	1.12
J18	2593241.122	39373507.593	0.58
J19	2593240.733	39373508.017	1.96
J20	2593239.264	39373509.310	4.23
J21	2593235.891	39373511.856	3.05
J22	2593233.307	39373513.477	2.45
J23	2593231.097	39373514.526	3.09
J24	2593228.322	39373515.887	0.96
J25	2593228.611	39373516.800	5.83
J26	2593223.074	39373518.631	1.78
J27	2593222.757	39373520.381	4.31
J28	2593218.599	39373519.235	3.66
J29	2593215.059	39373518.316	5.50
J30	2593209.718	39373516.986	6.50
J31	2593203.418	39373515.403	4.06
J32	2593199.440	39373514.606	4.73
J33	2593194.803	39373513.677	6.37
J34	2593188.523	39373512.584	5.35
J35	2593183.241	39373511.759	4.57
J36	2593178.719	39373511.113	4.65
J37	2593174.098	39373510.613	4.36
J38	2593169.753	39373510.284	3.87
J39	2593165.894	39373509.992	

广东易佳测绘工程有限公司


2024年11月制图。
2000国家大地坐标系。

绘图员：李锐聪
检查员：郑会坤

揭西县五经富革命烈士纪念碑划定保护范围图



1:500

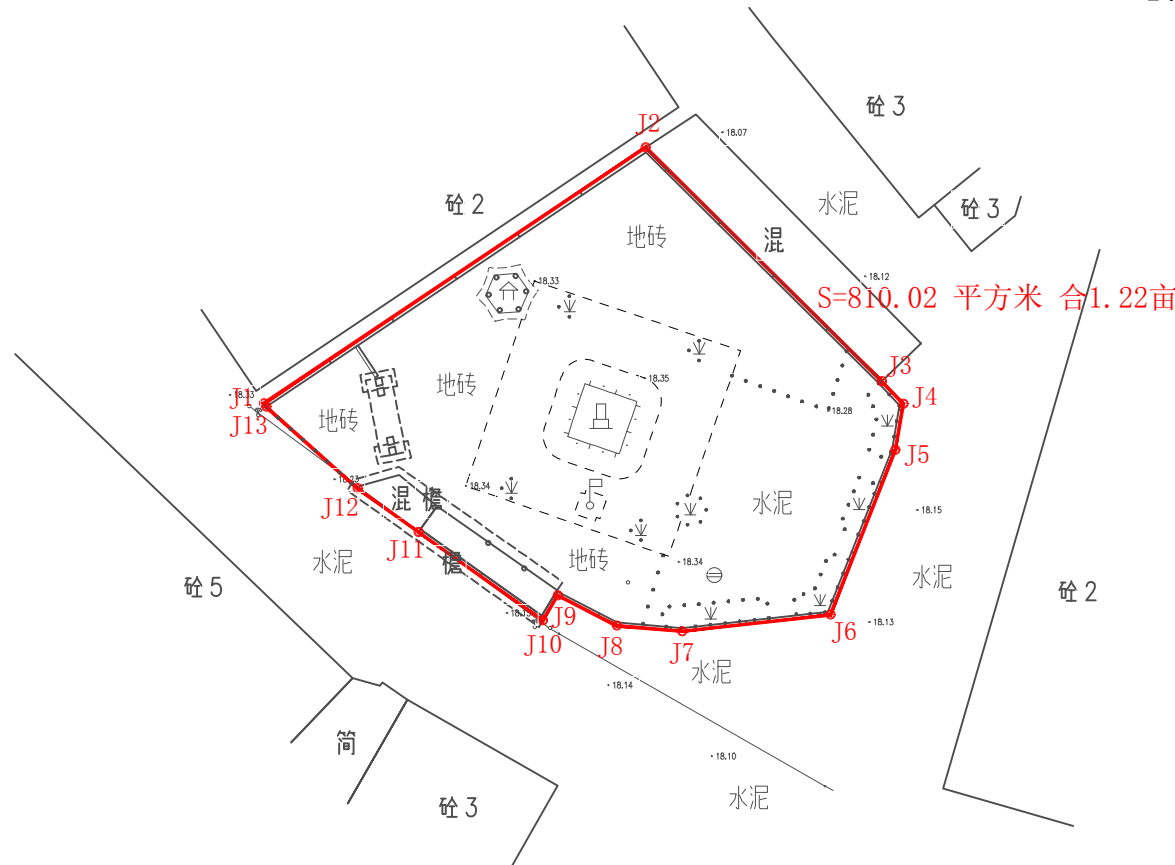

界址点坐标表


点 号	X	Y	边 长
J1	2607239.807	39404783.472	30.41
J2	2607256.738	39404808.729	22.00
J3	2607241.255	39404824.355	2.05
J4	2607239.757	39404825.760	3.09
J5	2607236.714	39404825.243	11.71
J6	2607225.818	39404820.951	9.89
J7	2607224.727	39404811.125	4.34
J8	2607225.103	39404806.801	4.37
J9	2607227.105	39404802.914	1.93
J10	2607225.441	39404801.929	10.08
J11	2607231.290	39404793.716	4.97
J12	2607234.170	39404789.670	8.11
J13	2607239.575	39404783.628	0.28
J1	2607239.807	39404783.472	
S=810.02 平方米 合1.22亩			

广东易佳测绘工程有限公司

2024年11月制图。
2000国家大地坐标系。

绘图员：李锐聪
检查员：郑会坤

揭西县塔头镇革命烈士墓划定保护范围图

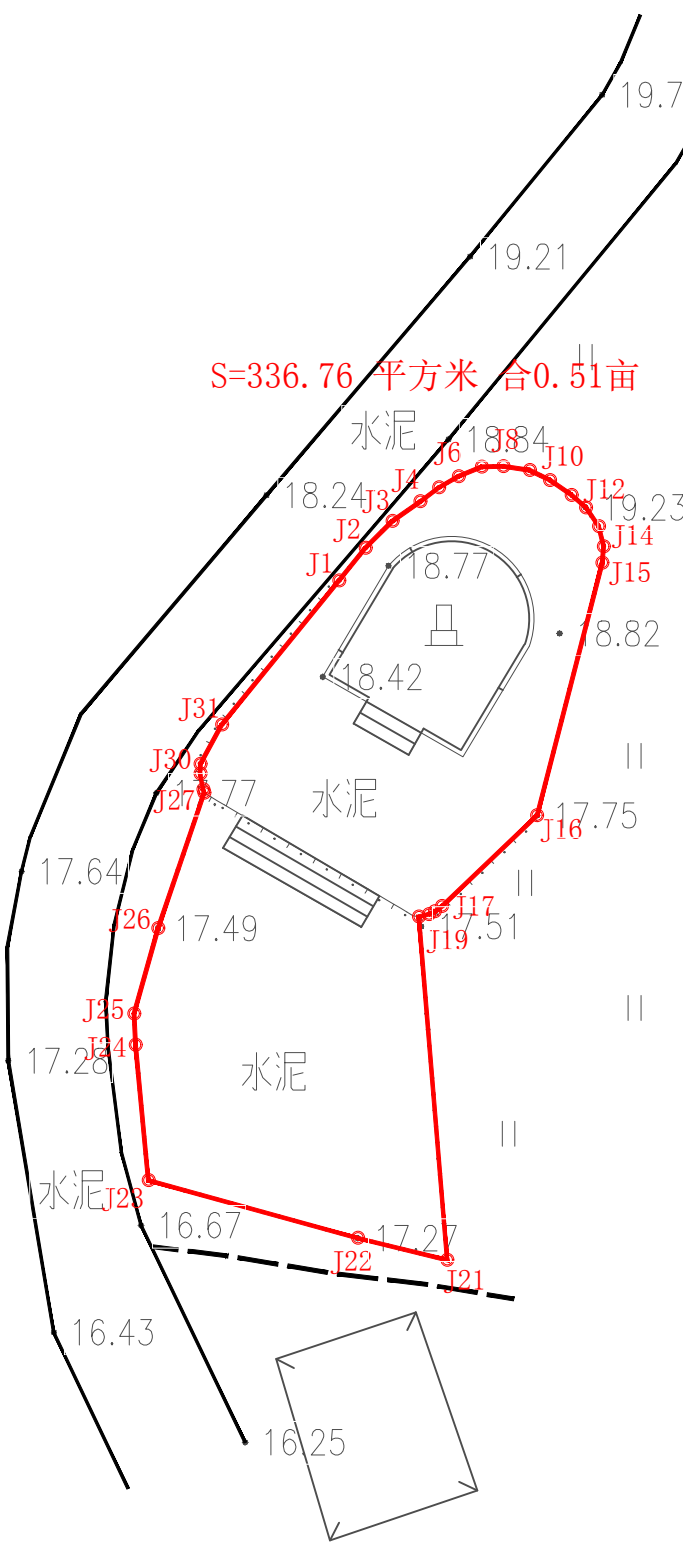

界址点坐标表

点 号	X	Y	边 长
J1	2598344.069	39402647.120	
J2	2598345.359	39402648.163	1.66
J3	2598346.427	39402649.232	1.51
J4	2598347.197	39402650.338	1.35
J5	2598347.760	39402651.083	0.93
J6	2598348.196	39402651.864	0.89
J7	2598348.575	39402652.780	0.99
J8	2598348.603	39402653.639	0.86
J9	2598348.445	39402654.675	1.05
J10	2598348.049	39402655.481	0.90
J11	2598347.461	39402656.339	1.04
J12	2598346.964	39402656.906	0.75
J13	2598346.220	39402657.422	0.91
J14	2598345.418	39402657.617	0.83
J15	2598344.761	39402657.558	0.66
J16	2598334.742	39402654.975	10.35
J17	2598331.149	39402651.203	5.21
J18	2598330.927	39402650.918	0.36
J19	2598330.824	39402650.688	0.25
J20	2598330.723	39402650.280	0.42
J21	2598317.106	39402651.403	13.66
J22	2598317.967	39402647.860	3.65
J23	2598320.259	39402639.549	8.62
J24	2598325.633	39402639.035	5.40
J25	2598326.881	39402638.984	1.25
J26	2598330.266	39402639.932	3.52
J27	2598335.632	39402641.763	5.67
J28	2598335.777	39402641.718	0.15
J29	2598336.394	39402641.602	0.63
J30	2598336.778	39402641.604	0.38
J31	2598338.345	39402642.460	1.79
J1	2598344.069	39402647.120	7.38
S=336.76 平方米 合0.51亩			

广东易佳测绘工程有限公司



2024年11月制图。
2000国家大地坐标系。

绘图员：李锐聪
检查员：郑会坤

揭西县南山革命烈士纪念亭划定保护范围图

界址点坐标表			
点号	X	Y	边长
J1	2601198.750	39394469.291	
J2	2601198.669	39394473.813	4.52
J3	2601196.352	39394478.951	5.64
J4	2601194.193	39394483.777	5.29
J5	2601191.819	39394489.012	5.75
J6	2601189.457	39394494.212	5.71
J7	2601189.387	39394495.149	0.94
J8	2601189.574	39394495.638	0.52
J9	2601196.716	39394507.027	13.44
J10	2601197.304	39394507.930	1.08
J11	2601200.044	39394512.310	5.17
J12	2601204.522	39394519.558	8.52
J13	2601209.261	39394526.936	8.77
J14	2601210.141	39394528.388	1.70
J15	2601212.584	39394532.272	4.59
J16	2601213.349	39394533.474	1.42
J17	2601214.356	39394534.623	1.53
J18	2601215.096	39394535.394	1.07
J19	2601216.438	39394536.668	1.85
J20	2601218.799	39394538.381	2.92
J21	2601219.978	39394539.034	1.35
J22	2601221.064	39394539.549	1.20
J23	2601222.414	39394540.235	1.51
J24	2601224.717	39394541.547	2.65
J25	2601229.357	39394544.376	5.43
J26	2601231.717	39394546.500	3.18
J27	2601237.604	39394544.708	6.15
J28	2601239.498	39394545.228	1.96
J29	2601240.911	39394547.251	2.47
J30	2601240.661	39394548.473	1.25
J31	2601246.991	39394552.065	7.28
J32	2601243.388	39394558.415	7.30
J33	2601238.722	39394555.767	5.36
J34	2601238.557	39394556.447	0.70
J35	2601237.424	39394557.370	1.46
J36	2601235.528	39394558.149	2.05
J37	2601230.112	39394553.284	7.28
J38	2601227.253	39394547.680	6.29
J39	2601226.910	39394547.419	0.43


界址点坐标表			
点号	X	Y	边长
J39	2601226.910	39394547.419	
J40	2601223.116	39394544.453	4.82
J41	2601221.545	39394543.215	2.00
J42	2601220.199	39394541.848	1.92
J43	2601219.120	39394540.779	1.52
J44	2601217.775	39394539.500	1.86
J45	2601215.222	39394537.608	3.18
J46	2601213.246	39394535.707	2.74
J47	2601212.140	39394534.426	1.69
J48	2601211.336	39394533.122	1.53
J49	2601208.852	39394529.229	4.62
J50	2601207.849	39394527.571	1.94
J51	2601203.259	39394520.314	8.59
J52	2601198.654	39394512.937	8.70
J53	2601195.968	39394508.730	4.99
J54	2601195.357	39394507.773	1.14
J55	2601188.224	39394496.586	13.27
J56	2601187.741	39394495.803	0.92
J57	2601187.840	39394495.189	0.62
J58	2601190.708	39394488.602	7.18
J59	2601193.097	39394483.386	5.74
J60	2601195.313	39394478.429	5.43
J61	2601197.430	39394473.620	5.25
J62	2601197.268	39394471.266	2.36
J63	2601196.955	39394469.416	1.88
J64	2601197.067	39394469.410	0.11
J1	2601198.750	39394469.291	1.69
S=317.63 平方米 合0.48亩			

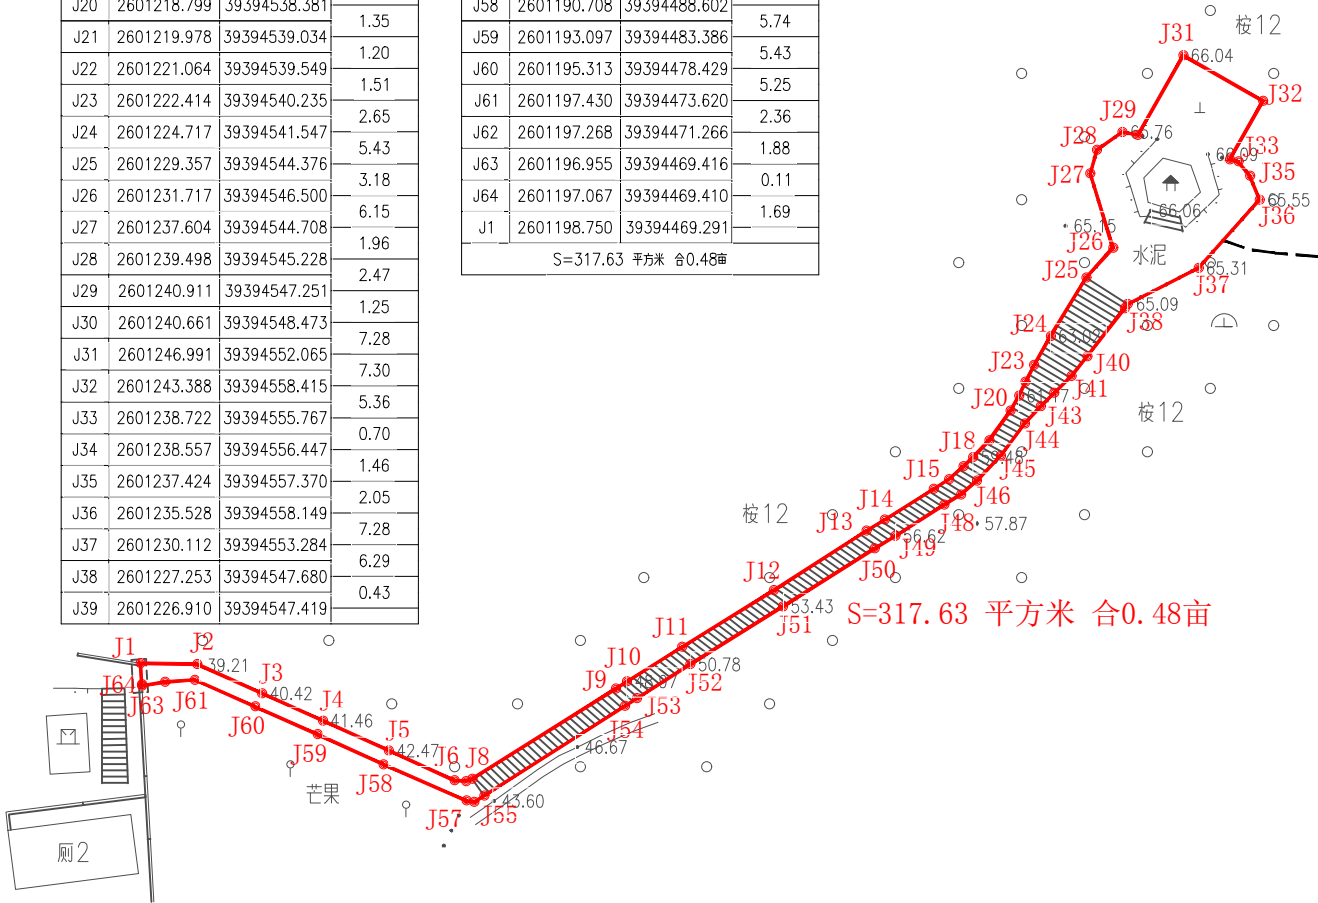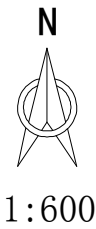

广东易佳测绘工程有限公司

揭西县棉湖贡山革命烈士墓园划定保护范围图

用地范围 界址点坐标表			
点号	X	Y	边长
J19	2597906.265	39414672.556	4.67
J20	2597901.689	39414671.629	5.29
J21	2597896.743	39414669.751	4.28
J22	2597892.729	39414668.263	3.77
J23	2597889.016	39414667.634	8.44
J24	2597880.658	39414666.494	8.25
J25	2597872.499	39414665.249	9.03
J26	2597863.537	39414664.158	6.32
J27	2597857.265	39414663.362	6.52
J28	2597850.744	39414663.408	13.31
J29	2597837.586	39414661.404	10.10
J30	2597828.073	39414657.997	9.61
J31	2597818.811	39414655.417	8.04
J32	2597811.138	39414653.013	11.19
J33	2597800.503	39414649.531	8.23
J34	2597792.486	39414647.681	5.86
J35	2597793.292	39414641.875	17.66
J36	2597809.818	39414648.111	13.87
J37	2597823.127	39414652.031	9.34
J38	2597831.982	39414655.017	9.05
J39	2597840.310	39414658.562	8.08
J40	2597848.302	39414659.759	8.03
J41	2597856.329	39414660.009	5.56
J42	2597861.888	39414659.846	5.42
J43	2597867.232	39414660.738	12.88
J44	2597879.942	39414662.837	3.79
J45	2597883.718	39414663.111	3.83
J46	2597887.422	39414664.101	8.23
J47	2597895.461	39414665.854	4.83
J48	2597899.991	39414667.542	5.21
J49	2597904.996	39414668.998	5.92
J50	2597910.866	39414669.779	8.30
J51	2597919.158	39414670.075	4.25
J52	2597923.406	39414670.297	6.41
J53	2597929.787	39414669.712	3.11
J54	2597932.636	39414668.460	4.62
J55	2597937.225	39414668.985	2.05
J56	2597939.033	39414669.960	2.77
J57	2597941.502	39414671.219	

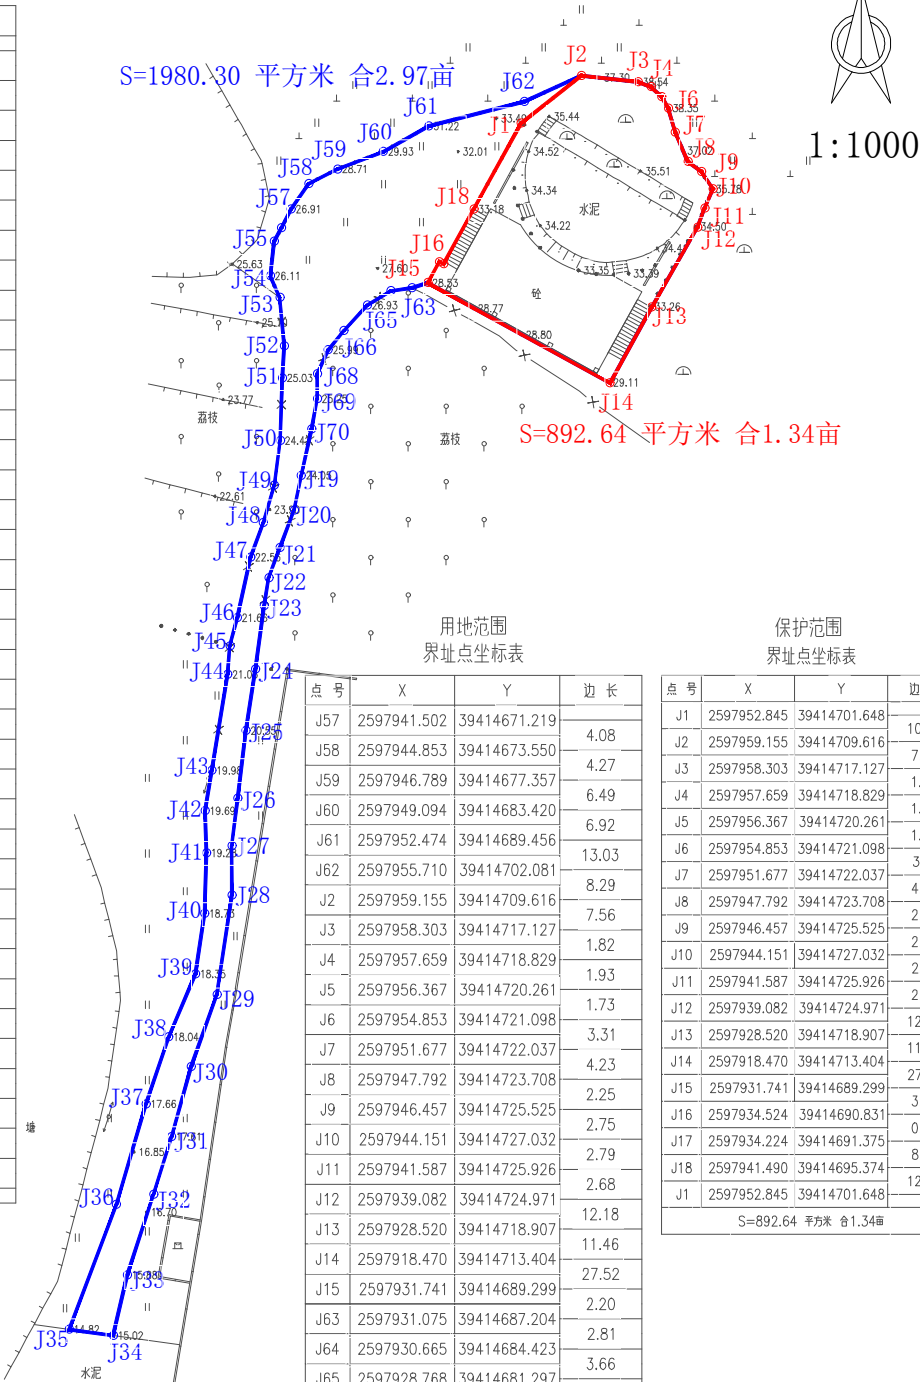


—— 用地范围
—— 保护范围

点号	X	Y	边长
J57	2597941.502	39414671.219	
J58	2597944.853	39414673.550	4.08
J59	2597946.789	39414677.357	4.27
J60	2597949.094	39414683.420	6.49
J61	2597952.474	39414689.456	6.92
J62	2597955.710	39414702.081	13.03
J2	2597959.155	39414709.616	8.29
J3	2597958.303	39414717.127	7.56
J4	2597957.659	39414718.829	1.82
J5	2597956.367	39414720.261	1.93
J6	2597954.853	39414721.098	1.73
J7	2597951.677	39414722.037	3.31
J8	2597947.792	39414723.708	4.23
J9	2597946.457	39414725.525	2.25
J10	2597944.151	39414727.032	2.79
J11	2597941.587	39414725.926	2.68
J12	2597939.082	39414724.971	12.18
J13	2597928.520	39414718.907	11.46
J14	2597918.470	39414713.404	27.52
J15	2597931.741	39414689.299	2.20
J63	2597931.075	39414687.204	2.81
J64	2597930.665	39414684.423	3.66
J65	2597928.768	39414681.297	4.60
J66	2597925.389	39414678.170	3.26
J67	2597922.858	39414676.114	3.44
J68	2597919.720	39414674.708	3.31
J69	2597916.408	39414674.665	4.07
J70	2597912.400	39414673.946	6.29
J19	2597906.265	39414672.556	
S=1980.30 平方米 合2.97亩			

点号	X	Y	边长
J1	2597952.845	39414701.648	10.16
J2	2597959.155	39414709.616	7.56
J3	2597958.303	39414717.127	1.82
J4	2597957.659	39414718.829	1.93
J5	2597956.367	39414720.261	1.73
J6	2597954.853	39414721.098	3.31
J7	2597951.677	39414722.037	4.23
J8	2597947.792	39414723.708	2.25
J9	2597946.457	39414725.525	2.75
J10	2597944.151	39414727.032	2.79
J11	2597941.587	39414725.926	2.68
J12	2597939.082	39414724.971	12.18
J13	2597928.520	39414718.907	11.46
J14	2597918.470	39414713.404	27.52
J15	2597931.741	39414689.299	3.18
J16	2597934.524	39414690.831	0.62
J17	2597934.224	39414691.375	8.29
J18	2597941.490	39414695.374	12.97
J1	2597952.845	39414701.648	
S=892.64 平方米 合1.34亩			

揭西县棉湖革命烈士纪念碑划定保护范围图

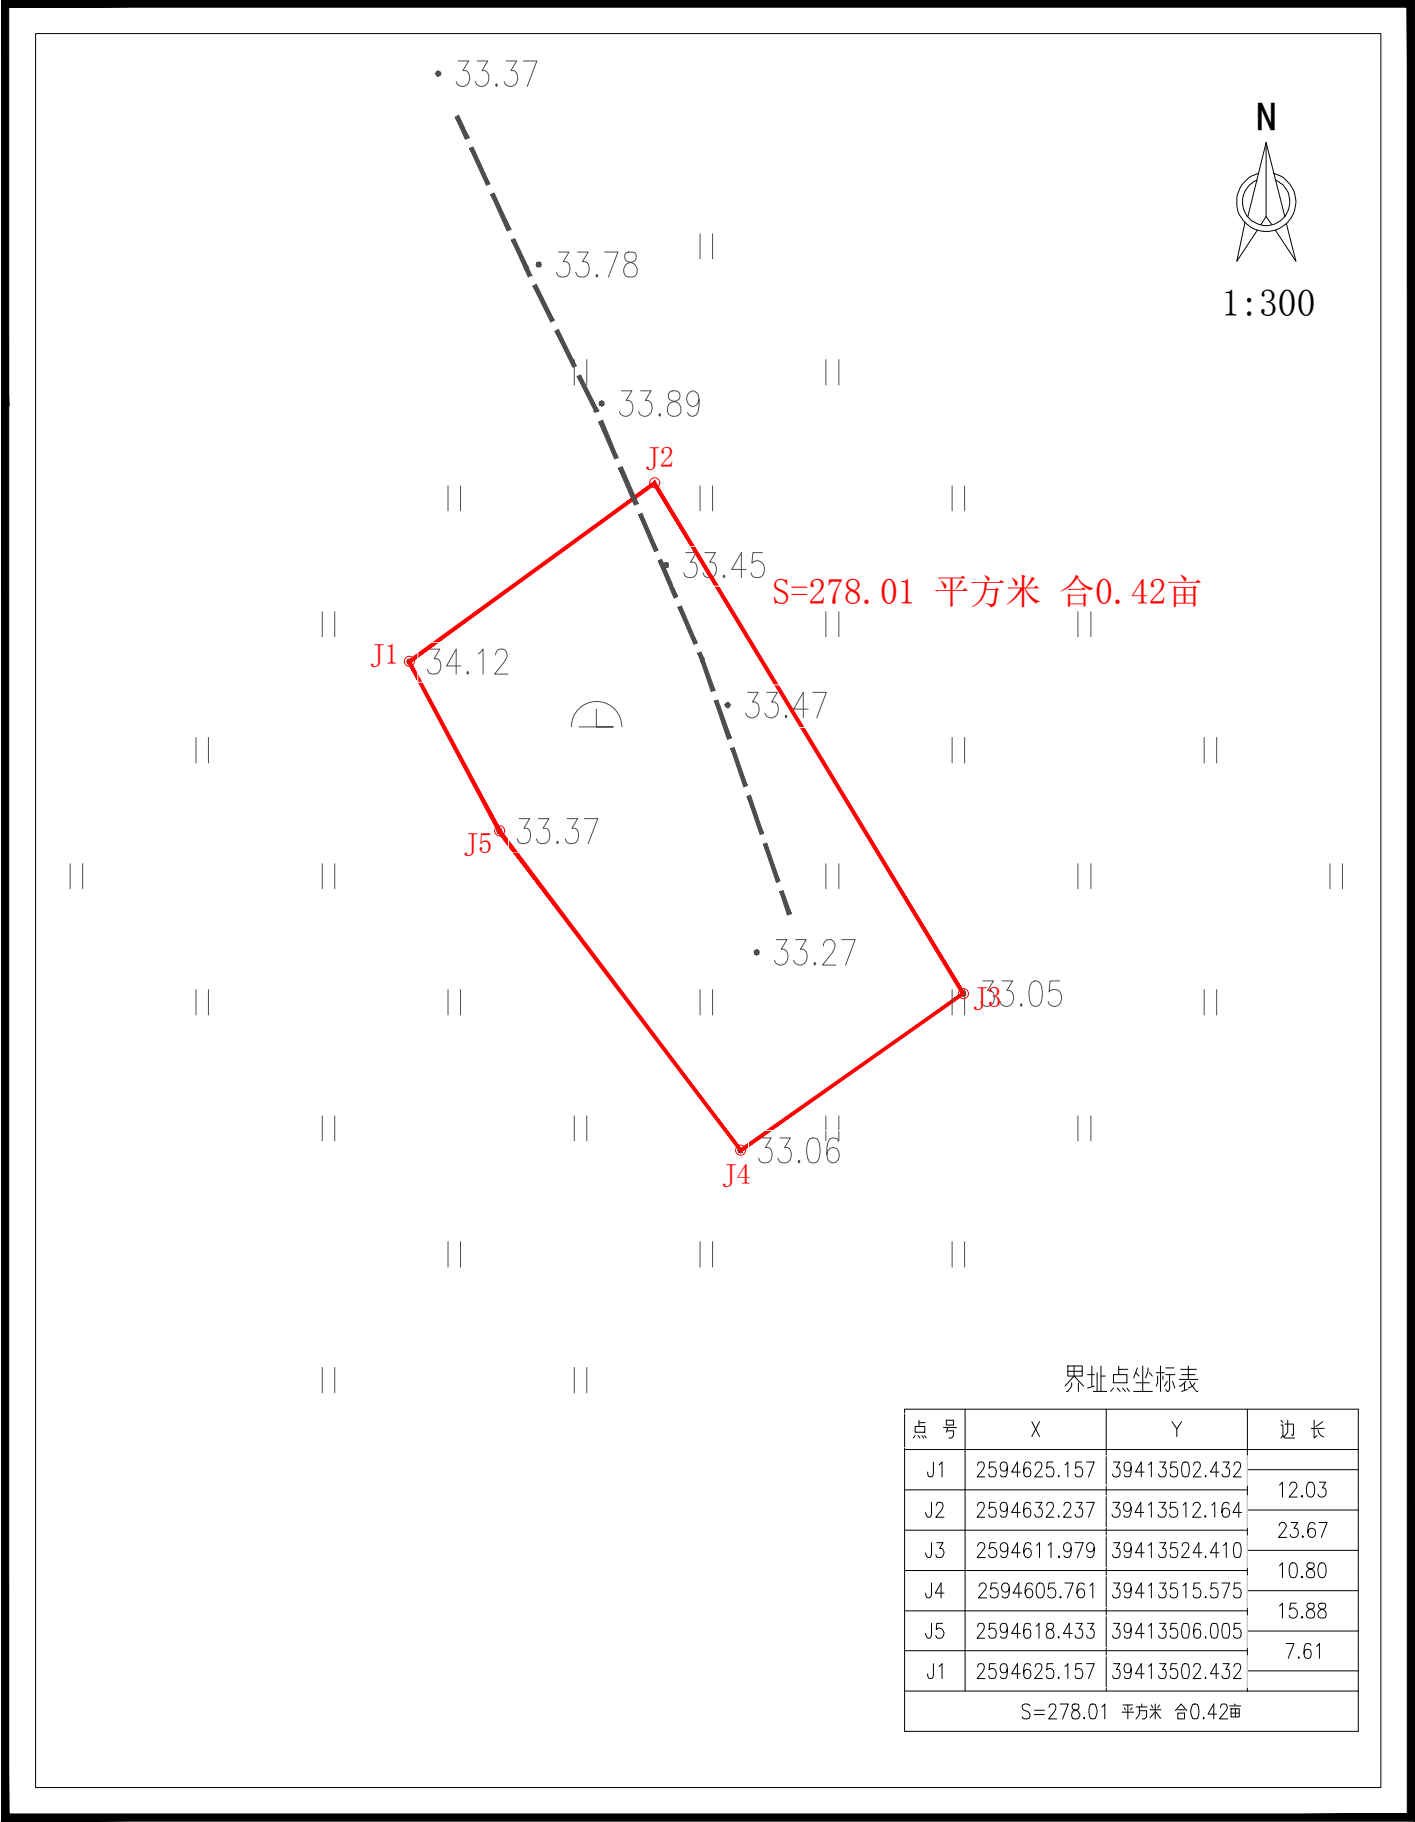


广东易佳测绘工程有限公司

2024年11月制图。
2000国家大地坐标系。

绘图员：李锐聪
检查员：郑会坤

揭西县良田革命烈士纪念碑划定保护范围图


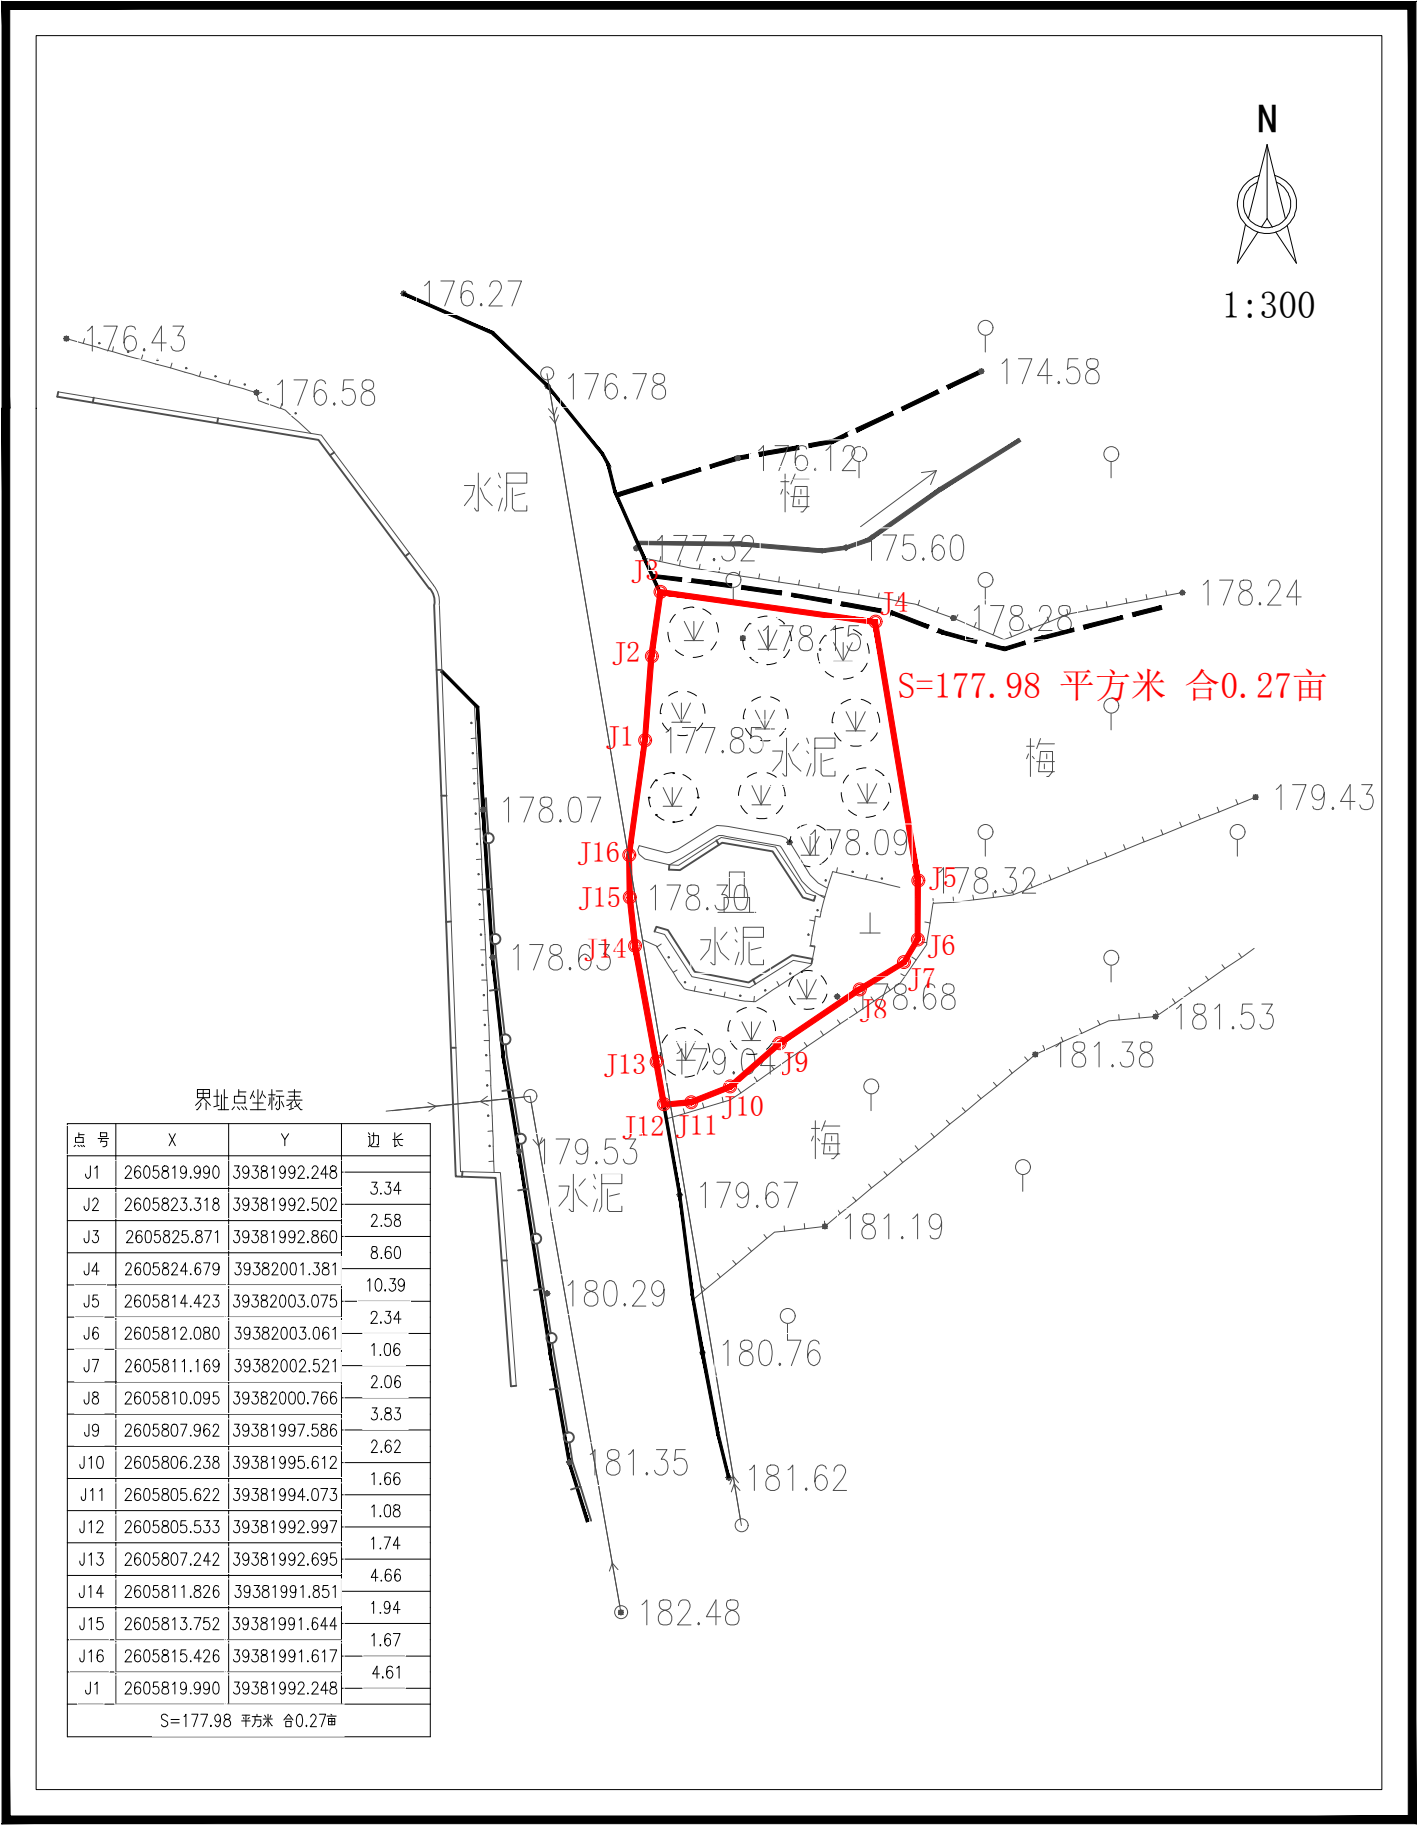


广东易佳测绘工程有限公司

2024年11月制图。
2000国家大地坐标系。

绘图员：李锐聪
检查员：郑会坤

揭西县李日煌烈士纪念亭划定保护范围图

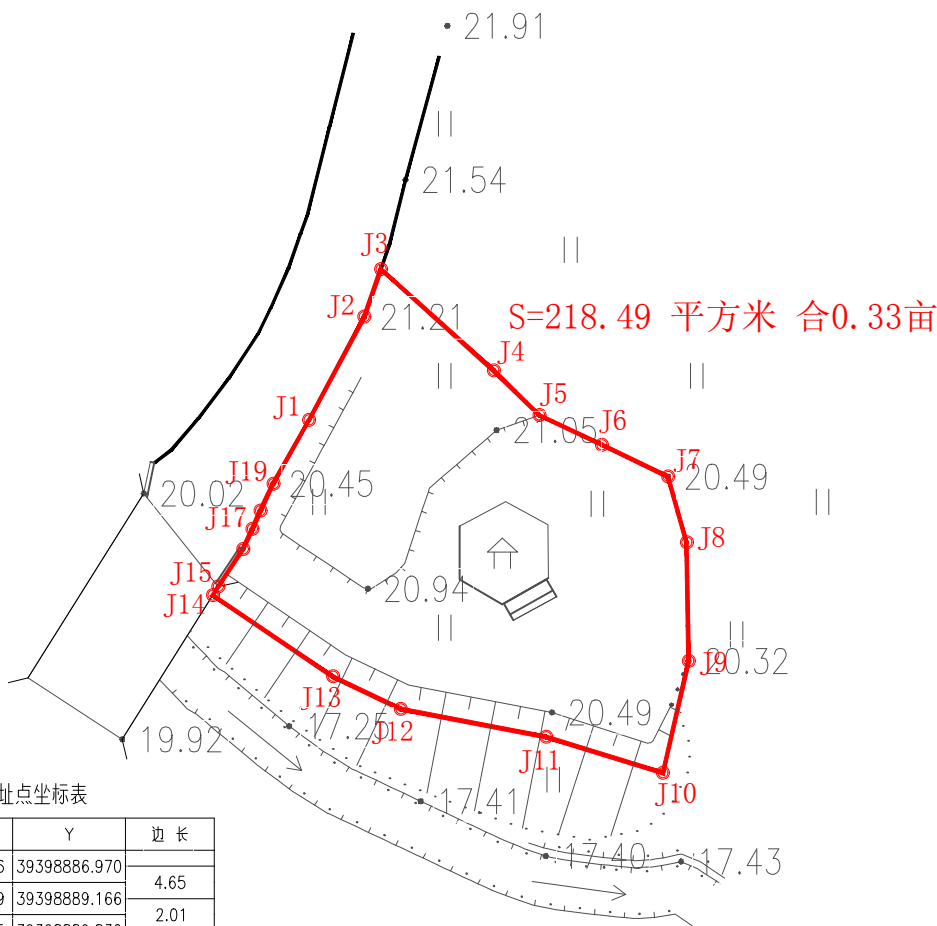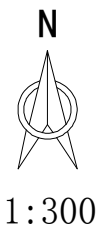


界址点坐标表			
点号	X	Y	边长
J1	2598590.926	39398886.970	4.65
J2	2598595.029	39398889.166	2.01
J3	2598596.925	39398889.830	6.02
J4	2598592.898	39398894.304	2.53
J5	2598591.125	39398896.112	2.75
J6	2598589.949	39398898.602	2.91
J7	2598588.685	39398901.224	2.71
J8	2598586.075	39398901.957	4.71
J9	2598581.365	39398902.035	4.54
J10	2598576.938	39398901.022	4.86
J11	2598578.357	39398896.379	5.87
J12	2598579.462	39398890.616	2.99
J13	2598580.750	39398887.922	5.76
J14	2598583.985	39398883.159	0.40
J15	2598584.324	39398883.372	1.78
J16	2598585.803	39398884.355	0.88
J17	2598586.600	39398884.723	0.80
J18	2598587.335	39398885.045	1.19
J19	2598588.409	39398885.554	2.89
J1	2598590.926	39398886.970	
S=218.49 平方米 合0.33亩			

广东易佳测绘工程有限公司

揭西县金和革命烈士纪念碑划定保护范围图



1:200

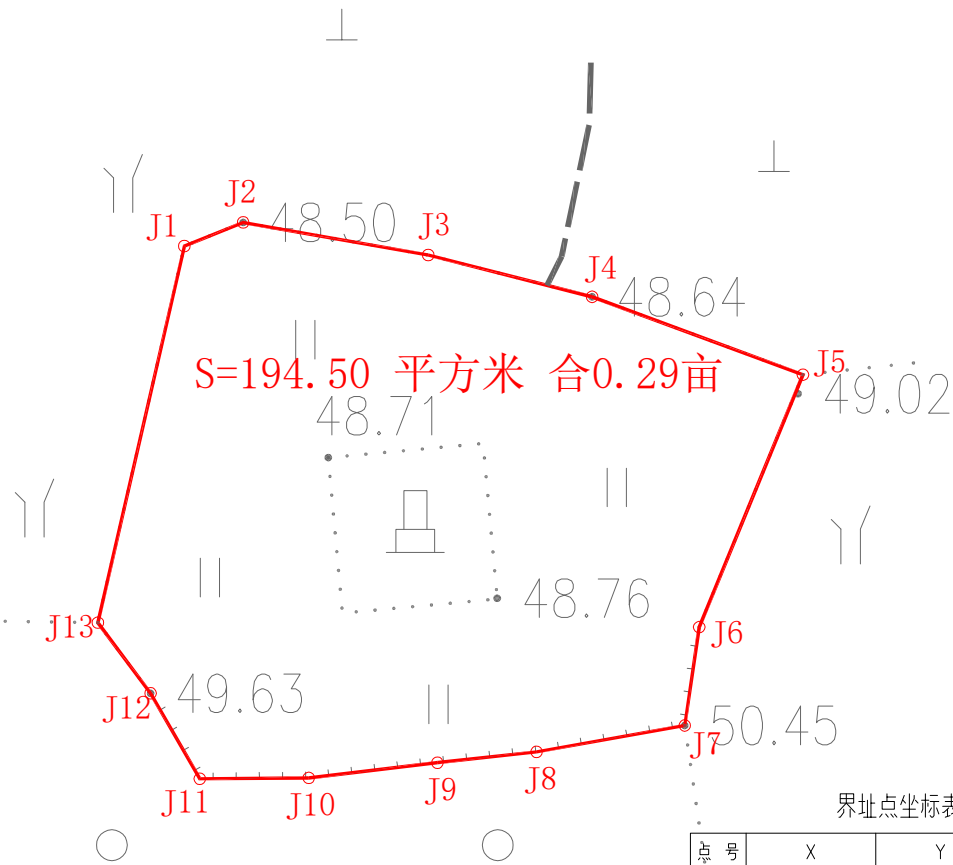

界址点坐标表


点 号	X	Y	边 长
J1	2586378.508	39402476.872	1.64
J2	2586379.120	39402478.395	4.87
J3	2586378.274	39402483.191	4.38
J4	2586377.192	39402487.439	5.83
J5	2586375.174	39402492.904	7.07
J6	2586368.632	39402490.215	2.58
J7	2586366.083	39402489.841	3.90
J8	2586365.400	39402485.999	2.58
J9	2586365.118	39402483.430	3.36
J10	2586364.724	39402480.096	2.82
J11	2586364.702	39402477.272	2.56
J12	2586366.916	39402475.996	2.29
J13	2586368.748	39402474.629	10.01
J1	2586378.508	39402476.872	
S=194.50 平方米 合0.29亩			

广东易佳测绘工程有限公司

2024年11月制图。
2000国家大地坐标系。

绘图员：李锐聪
检查员：郑会坤

揭西县河婆象山革命烈士纪念亭（集中安葬地）划定保护范围图

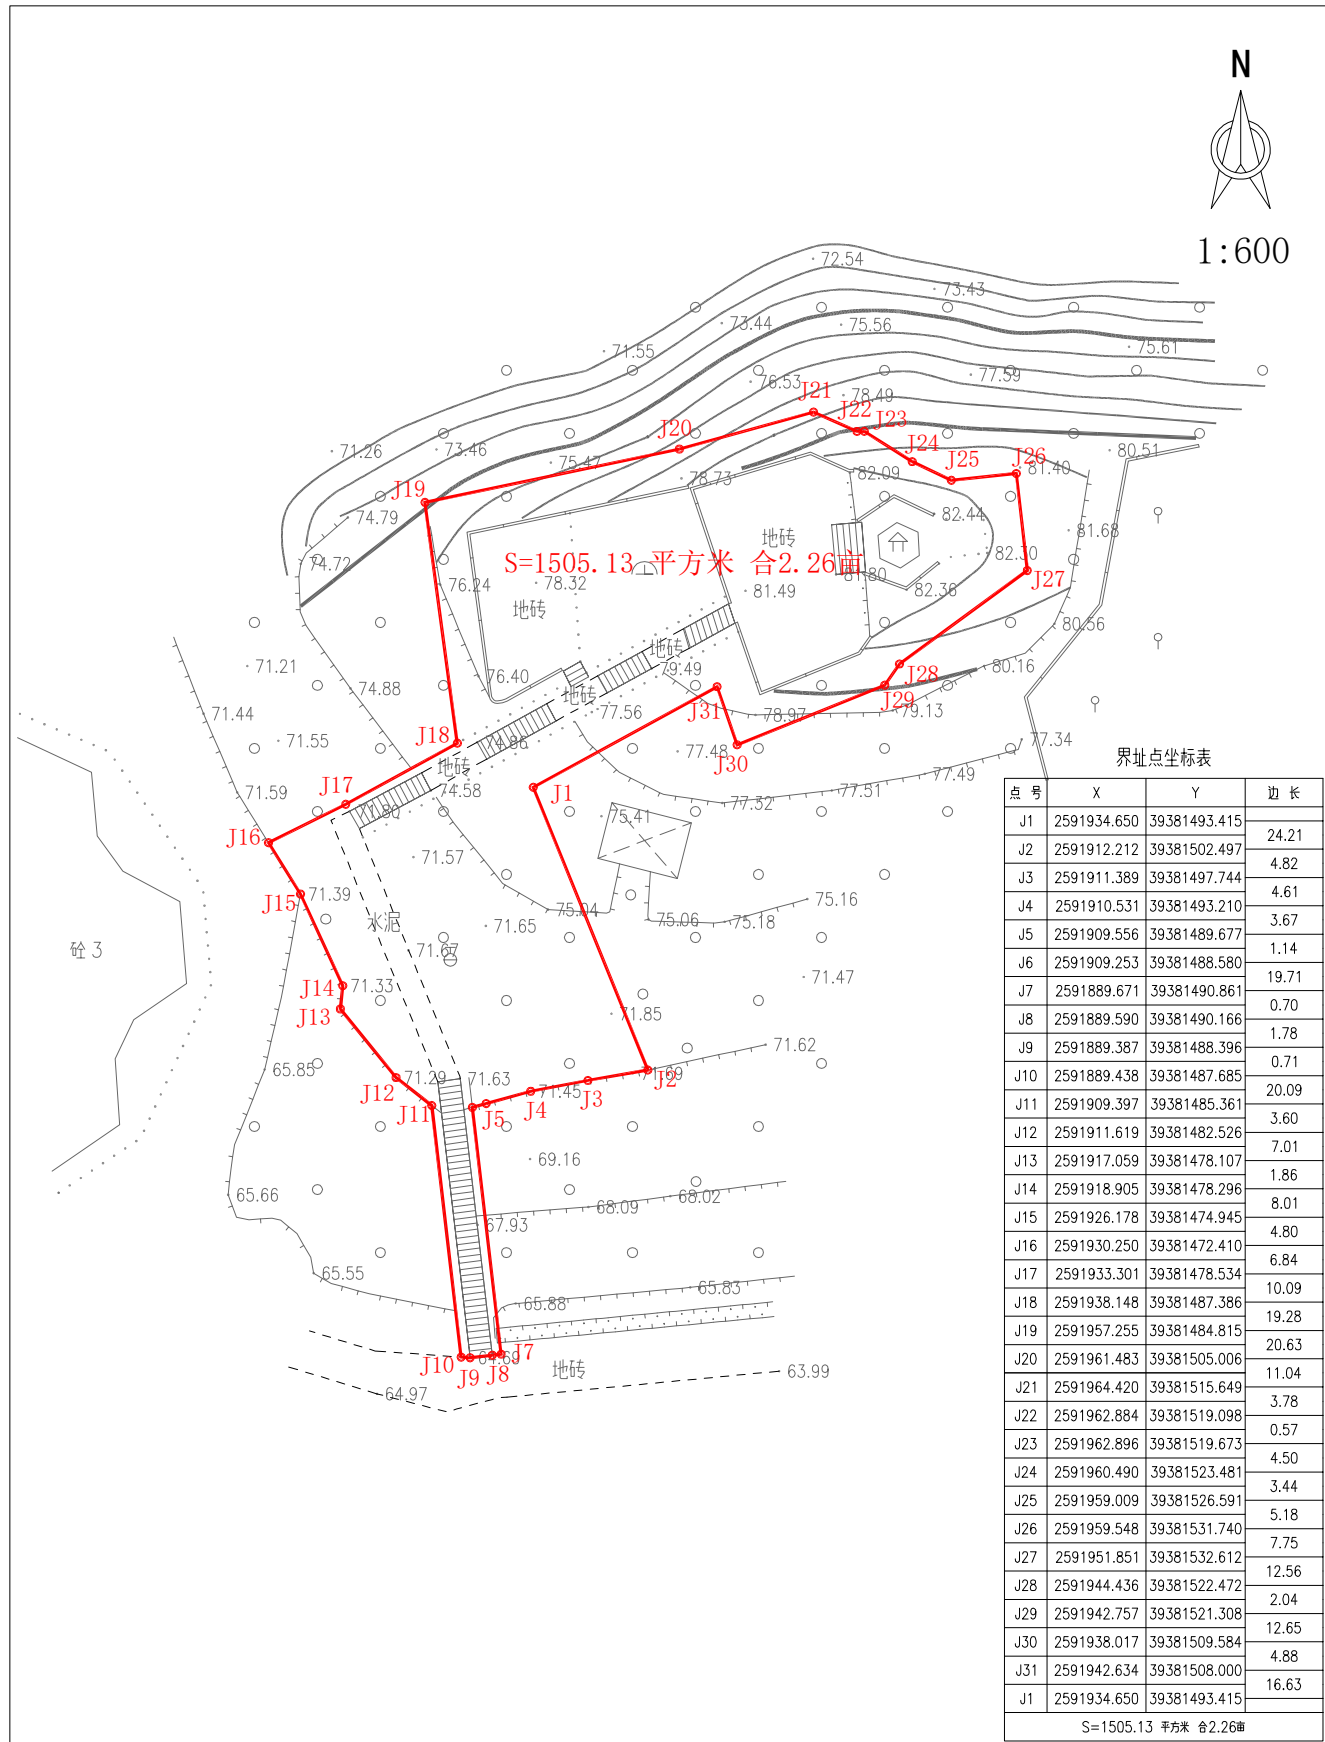

广东易佳测绘工程有限公司


揭西县大洋革命烈士纪念碑划定保护范围图

保护范围 界址点坐标表				保护范围 界址点坐标表			
点号	X	Y	边长	点号	X	Y	边长
J64	2613243.963	39397618.313		J42	2613221.400	39397641.693	0.69
J65	2613244.805	39397619.149	1.19	J43	2613220.910	39397641.205	1.77
J66	2613249.105	39397624.474	6.84	J44	2613219.898	39397639.751	1.78
J67	2613249.592	39397625.215	0.89	J45	2613219.023	39397638.201	3.19
J68	2613249.810	39397625.608	0.45	J46	2613217.680	39397635.307	1.46
J69	2613250.048	39397626.085	0.53	J47	2613217.171	39397633.936	2.53
J70	2613250.126	39397626.398	0.32	J48	2613216.604	39397631.471	0.97
J71	2613250.210	39397627.368	0.97	J49	2613216.508	39397630.505	2.82
J72	2613250.114	39397628.044	0.68	J50	2613217.095	39397627.744	1.09
J73	2613250.022	39397628.385	0.35	J51	2613217.446	39397626.716	1.48
J74	2613243.186	39397644.114	17.15	J52	2613217.979	39397625.334	2.09
J75	2613241.596	39397647.663	3.89	J53	2613218.849	39397623.429	4.82
J35	2613238.550	39397648.594	3.19	J54	2613221.802	39397619.620	5.81
J36	2613237.486	39397648.492	1.07	J55	2613225.216	39397614.922	1.00
J37	2613236.405	39397648.389	1.09	J56	2613225.939	39397614.232	0.48
J38	2613234.206	39397647.770	2.28	J57	2613226.345	39397613.976	0.74
J39	2613230.964	39397646.605	3.45	J58	2613227.008	39397613.650	1.11
J40	2613222.846	39397642.850	8.94	J59	2613228.106	39397613.484	4.79
J41	2613222.318	39397642.506	0.63	J60	2613232.869	39397614.036	2.74
J42	2613221.400	39397641.693	1.23	J61	2613235.559	39397614.564	2.68
				J62	2613238.179	39397615.139	1.70
				J63	2613239.769	39397615.732	4.92
				J64	2613243.963	39397618.313	
				S=842.4 平方米 合1.26亩			




1:1000

S=842.41 平方米 合1.26亩

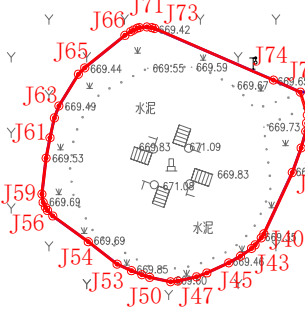

S=1166.10 平方米 合1.75亩

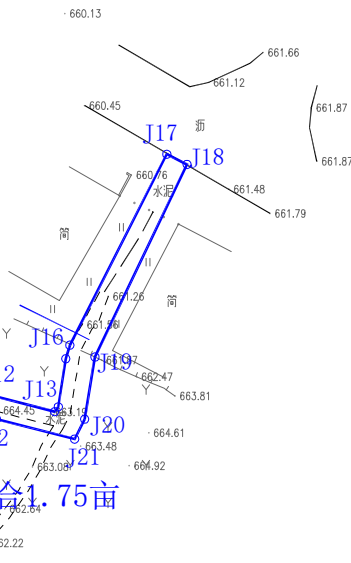

—— 用地范围
—— 保护范围

用地范围 界址点坐标表				用地范围 界址点坐标表				用地范围 界址点坐标表				用地范围 界址点坐标表			
点号	X	Y	边长	点号	X	Y	边长	点号	X	Y	边长	点号	X	Y	边长
J1	2613241.593	39397651.836	4.71	J20	2613239.874	39397714.766	2.95	J39	2613230.964	39397646.605	8.94	J58	2613227.008	39397613.650	1.11
J2	2613241.559	39397656.541	6.87	J21	2613237.240	39397713.434	10.68	J40	2613222.846	39397642.850	0.63	J59	2613228.106	39397613.484	4.79
J3	2613241.496	39397663.407	2.34	J22	2613239.882	39397703.090	7.97	J41	2613222.318	39397642.506	1.23	J60	2613232.869	39397614.036	2.74
J4	2613241.549	39397665.742	2.30	J23	2613241.848	39397695.368	2.60	J42	2613221.400	39397641.693	0.69	J61	2613235.559	39397614.564	2.68
J5	2613241.741	39397668.034	3.39	J24	2613242.239	39397692.794	0.42	J43	2613220.910	39397641.205	1.77	J62	2613238.179	39397615.139	1.70
J6	2613242.269	39397671.381	8.65	J25	2613242.237	39397692.372	1.03	J44	2613219.898	39397639.751	1.78	J63	2613239.769	39397615.732	4.92
J7	2613243.709	39397679.913	8.23	J26	2613242.097	39397691.348	2.74	J45	2613217.680	39397635.307	1.46	J64	2613243.963	39397618.313	1.19
J8	2613245.108	39397688.021	2.81	J27	2613242.037	39397688.604	1.25	J46	2613217.171	39397633.936	2.53	J65	2613244.805	39397619.149	6.84
J9	2613245.212	39397690.831	2.12	J28	2613241.933	39397687.353	8.19	J47	2613216.604	39397631.471	0.97	J66	2613249.105	39397624.474	0.89
J10	2613245.359	39397692.946	3.22	J29	2613240.585	39397679.275	6.79	J48	2613216.508	39397630.505	2.82	J67	2613249.592	39397625.215	0.45
J11	2613244.643	39397696.085	6.71	J30	2613239.495	39397672.572	4.76	J49	2613217.095	39397627.744	1.09	J68	2613249.810	39397625.608	0.53
J12	2613242.998	39397702.592	8.47	J31	2613238.688	39397667.883	2.90	J50	2613217.446	39397626.716	1.48	J69	2613250.048	39397626.085	0.32
J13	2613240.866	39397710.786	0.80	J32	2613238.588	39397664.985	7.47	J51	2613217.979	39397625.334	2.09	J70	2613250.126	39397626.398	0.97
J14	2613241.502	39397711.266	6.43	J33	2613238.712	39397665.511	3.92	J52	2613218.849	39397623.429	4.82	J71	2613250.210	39397627.368	0.68
J15	2613247.859	39397712.262	1.87	J34	2613238.684	39397665.588	5.00	J53	2613219.023	39397638.201	3.19	J72	2613250.022	39397628.385	0.35
J16	2613249.650	39397712.796	28.32	J35	2613238.550	39397648.594	1.07	J54	2613221.802	39397619.620	5.81	J73	2613243.186	39397644.114	3.89
J17	2613274.904	39397725.621	3.00	J36	2613237.486	39397648.492	1.09	J55	2613225.216	39397614.922	1.00	J74	2613241.596	39397647.663	4.17
J18	2613273.558	39397728.302	28.24	J37	2613236.405	39397648.389	2.28	J56	2613225.939	39397614.232	0.48	J75	2613241.593	39397651.836	
J19	2613248.082	39397716.123	8.32	J38	2613234.206	39397647.770	3.45	J57	2613226.345	39397613.976	0.74				
J20	2613239.874	39397714.766		J39	2613230.964	39397646.605		J58	2613227.008	39397613.650		S=1166.10 平方米 合1.75亩			

广东易佳测绘工程有限公司